
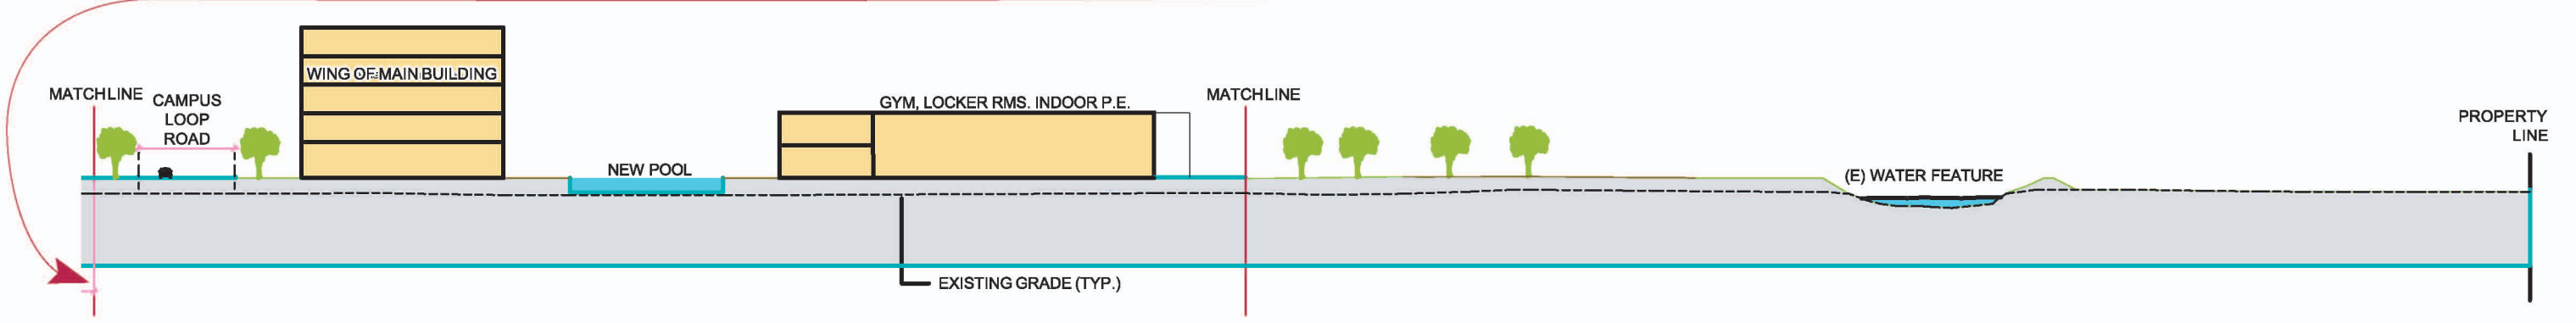
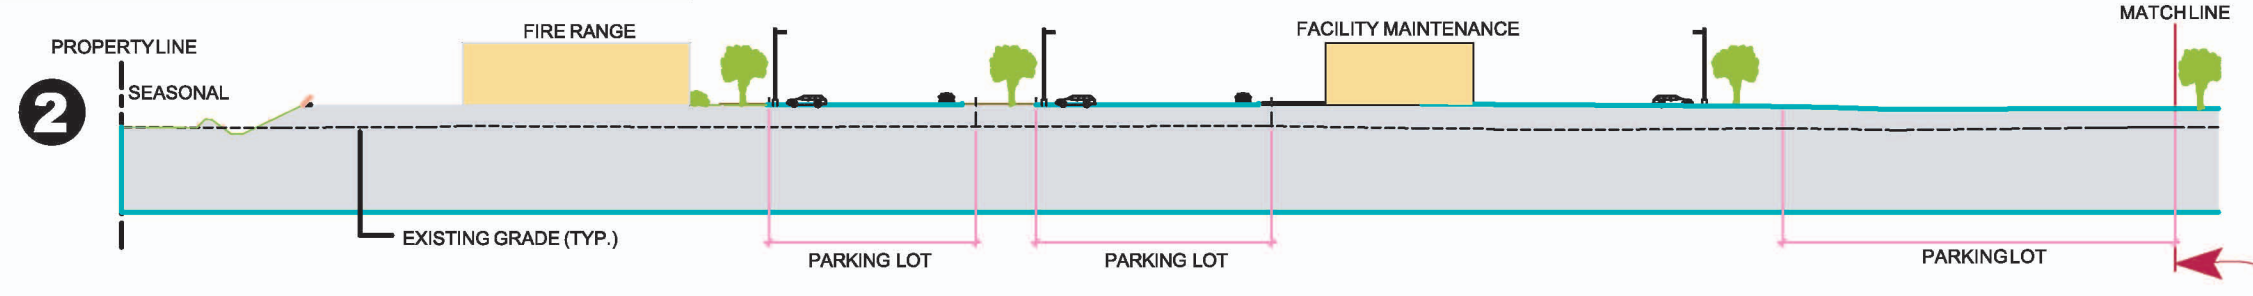


KEY

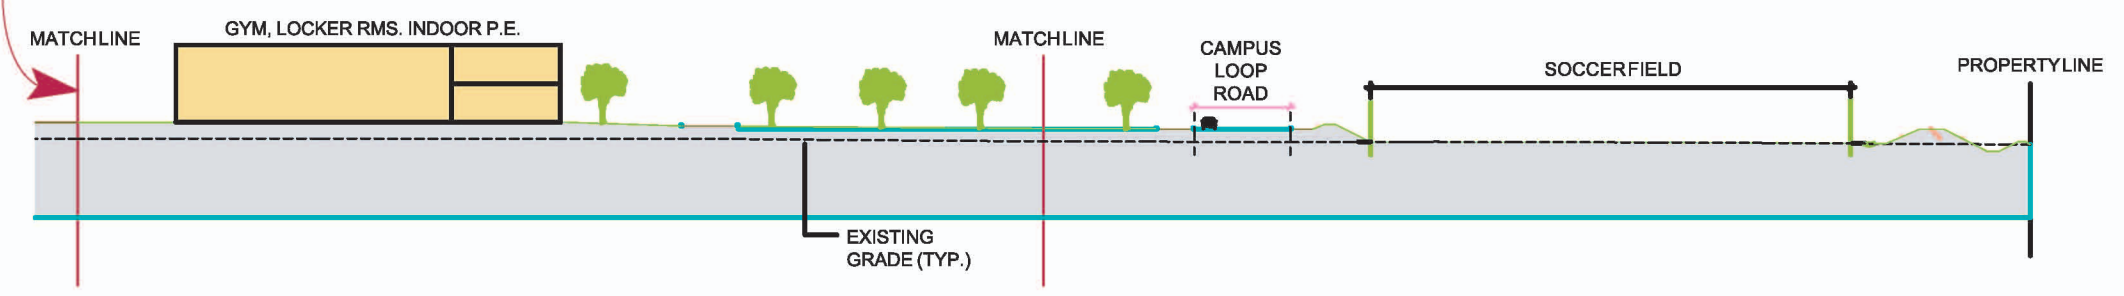

Source: BFGCArchitecture, May 17, 2007.

CROSS-SECTIONS & ELEVATIONS

FIGURE 6(REVISED)